


PLAN

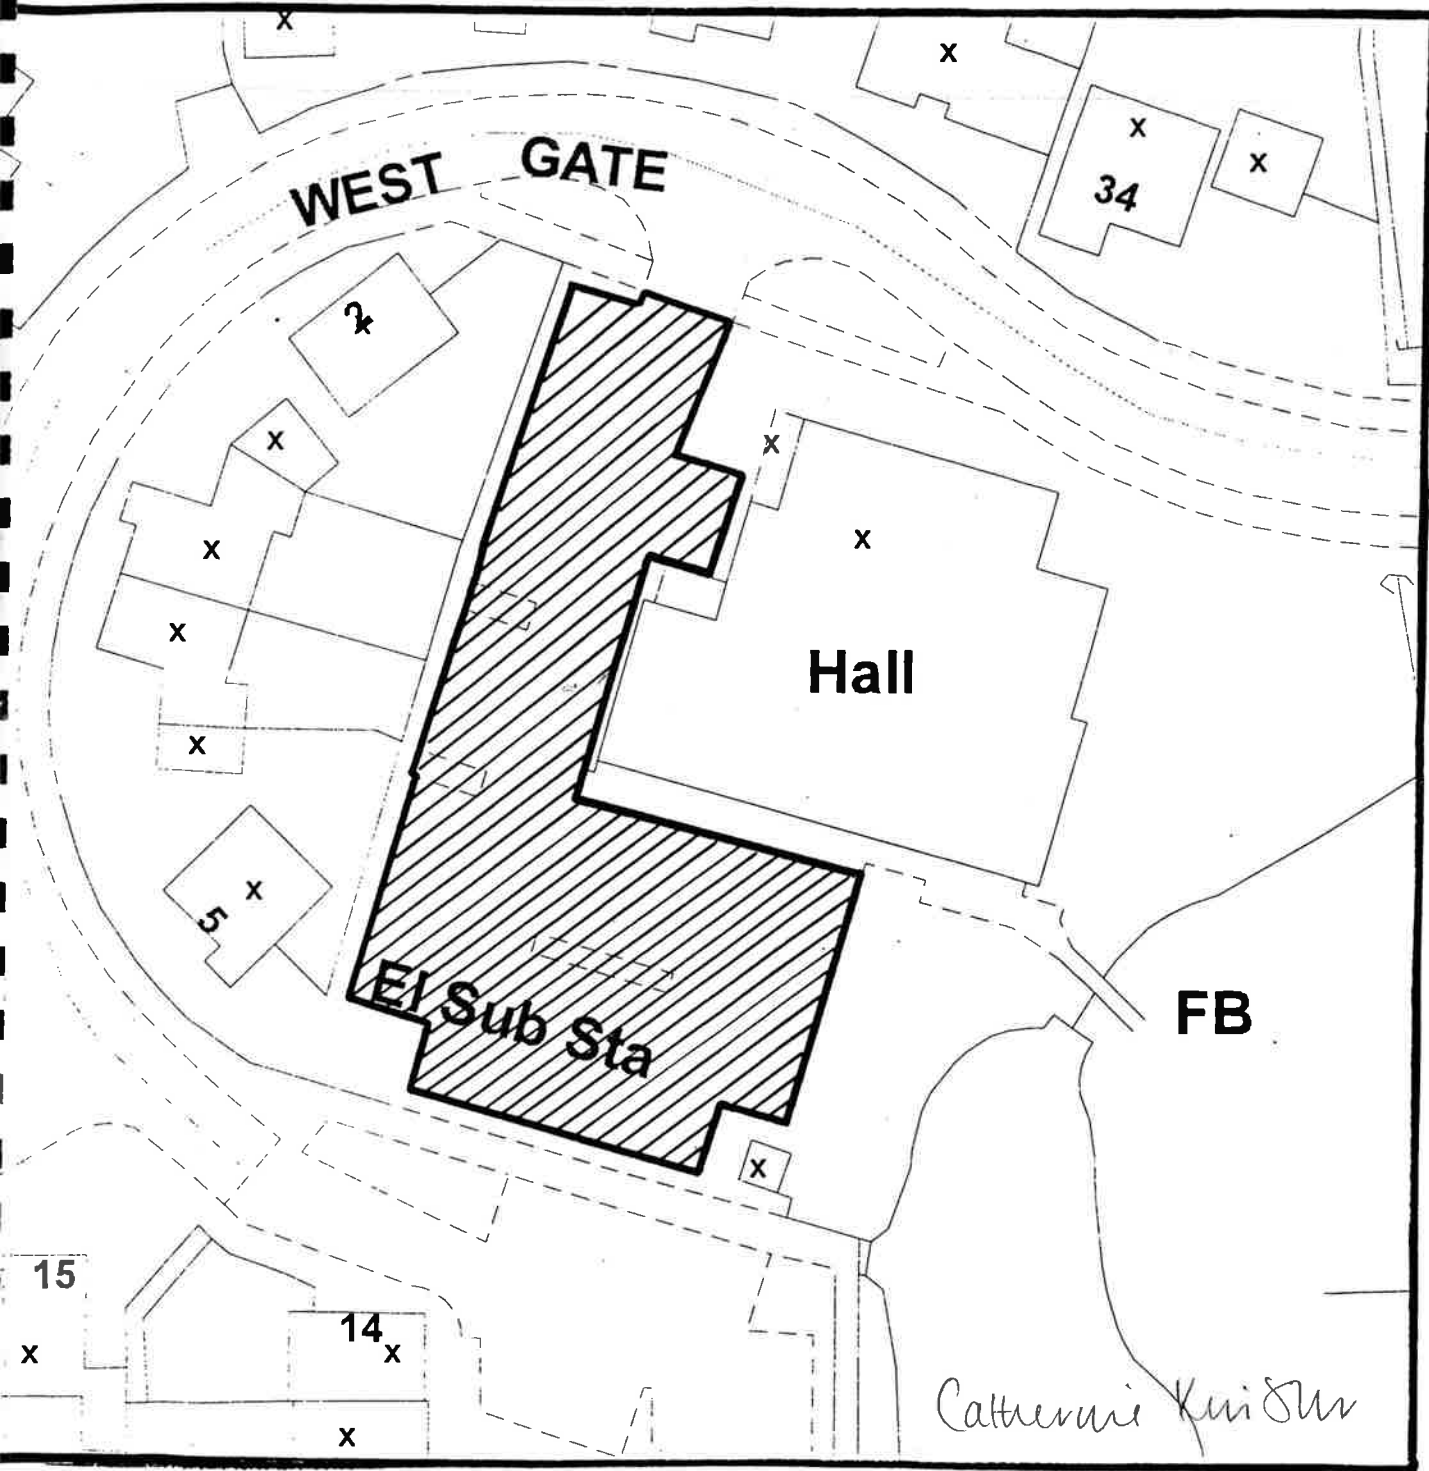

**CAR PARK ADJOINING
PLUMPTON VILLAGE HALL
WEST GATE,
PLUMPTON GREEN.**



O.S. MAP REF:
TQ 3616

DEED PACKET NO:
—

SCALE:
1:500

PLAN NO:
E79/01

Reproduced from the Ordnance Survey map with the sanction of the Controller of H.M. Stationery Office. Crown copyright reserved.

REV: