


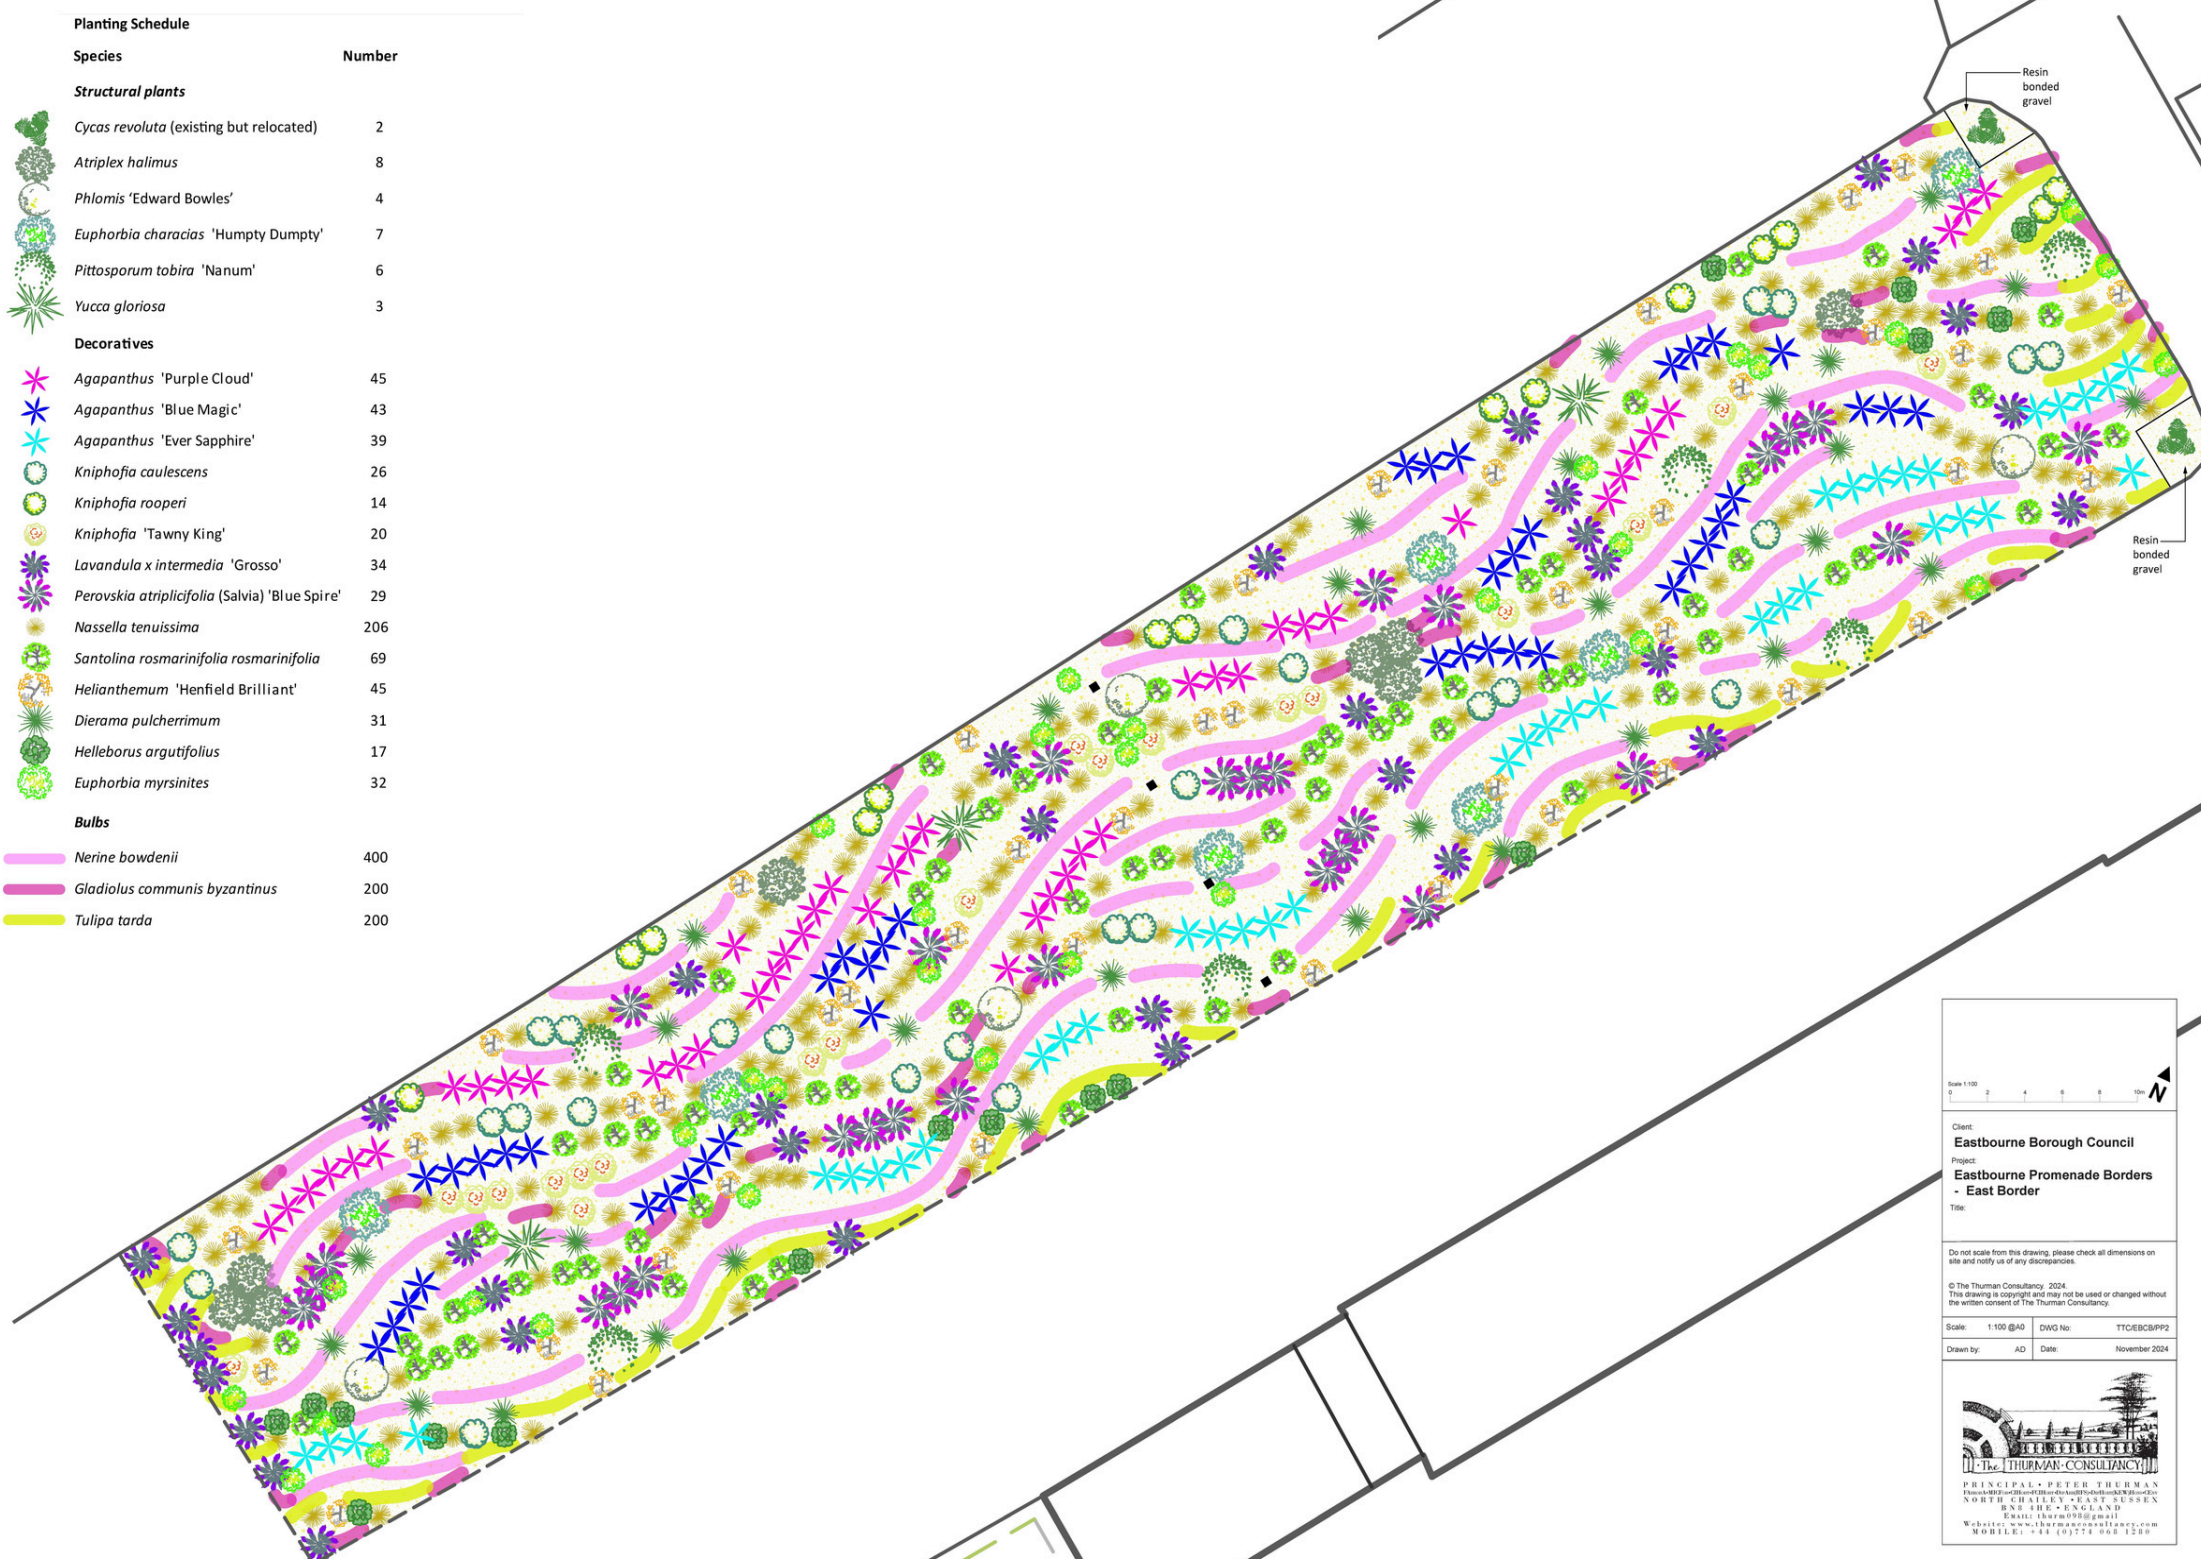

Planting Schedule		
Species		Number
Structural plants		
	<i>Cycas revoluta</i> (existing but relocated)	2
	<i>Atriplex halimus</i>	8
	<i>Phlomis</i> 'Edward Bowles'	4
	<i>Euphorbia characias</i> 'Humpty Dumpty'	7
	<i>Pittosporum tobira</i> 'Nanum'	6
	<i>Yucca gloriosa</i>	3
Decoratives		
	<i>Agapanthus</i> 'Purple Cloud'	45
	<i>Agapanthus</i> 'Blue Magic'	43
	<i>Agapanthus</i> 'Ever Sapphire'	39
	<i>Kniphofia caulescens</i>	26
	<i>Kniphofia rooperi</i>	14
	<i>Kniphofia</i> 'Tawny King'	20
	<i>Lavandula x intermedia</i> 'Grosso'	34
	<i>Perovskia atriplicifolia</i> (Salvia) 'Blue Spire'	29
	<i>Nassella tenuissima</i>	206
	<i>Santolina rosmarinifolia rosmarinifolia</i>	69
	<i>Helianthemum</i> 'Henfield Brilliant'	45
	<i>Dierama pulcherrimum</i>	31
	<i>Helleborus argutifolius</i>	17
	<i>Euphorbia myrsinites</i>	32
Bulbs		
	<i>Nerine bowdenii</i>	400
	<i>Gladiolus communis byzantinus</i>	200
	<i>Tulipa tarda</i>	200

Scale 1:100

0 2 4 6 8 10m

N

Client:

Eastbourne Borough Council

Project:

Eastbourne Promenade Borders - East Border

Title:

Do not scale from this drawing, please check all dimensions on site and notify us of any discrepancies.

© The Thurman Consultancy 2024.
This drawing is copyright and may not be used or changed without the written consent of The Thurman Consultancy.

Scale: 1:100 @A0

DWG No: TTC/EB/PP2

Drawn by: AD


Date: November 2024



PRINCIPAL: PETER THURMAN
Phone: +44 (0)1323 810000 Email: peter.thurman@thurmanconsultancy.com
NORTH CHAILEY, EAST SUSSEX
BN9 7BE, ENGLAND
Email: thurman098@gmail.com
Website: www.thurmanconsultancy.com
MOBILE: +44 (0)774 068 1200

Planting Schedule

Species	Number
Structural plants	
 <i>Atriplex halimus</i>	8
 <i>Phlomis</i> 'Edward Bowles'	4
 <i>Euphorbia characias</i> 'Humpty Dumpty'	7
 <i>Pittosporum tobira</i> 'Nanum'	5
 <i>Yucca gloriosa</i>	3
Decoratives	
 <i>Agapanthus</i> 'Purple Cloud'	37
 <i>Agapanthus</i> 'Blue Magic'	32
 <i>Agapanthus</i> 'Ever Sapphire'	42
 <i>Kniphofia caulescens</i>	22
 <i>Kniphofia rooperi</i>	13
 <i>Kniphofia</i> 'Tawny King'	17
 <i>Lavandula x intermedia</i> 'Grosso'	28
 <i>Perovskia atriplicifolia</i> (Salvia) 'Blue Spire'	31
 <i>Nassella tenuissima</i>	161
 <i>Santolina rosmarinifolia rosmarinifolia</i>	52
 <i>Helianthemum</i> 'Henfield Brilliant'	47
 <i>Dierama pulcherrimum</i>	21
 <i>Helleborus argutifolius</i>	28
 <i>Euphorbia myrsinites</i>	50
Bulbs	
 <i>Nerine bowdenii</i>	400
 <i>Gladiolus communis byzantinus</i>	200
 <i>Tulipa tarda</i>	200

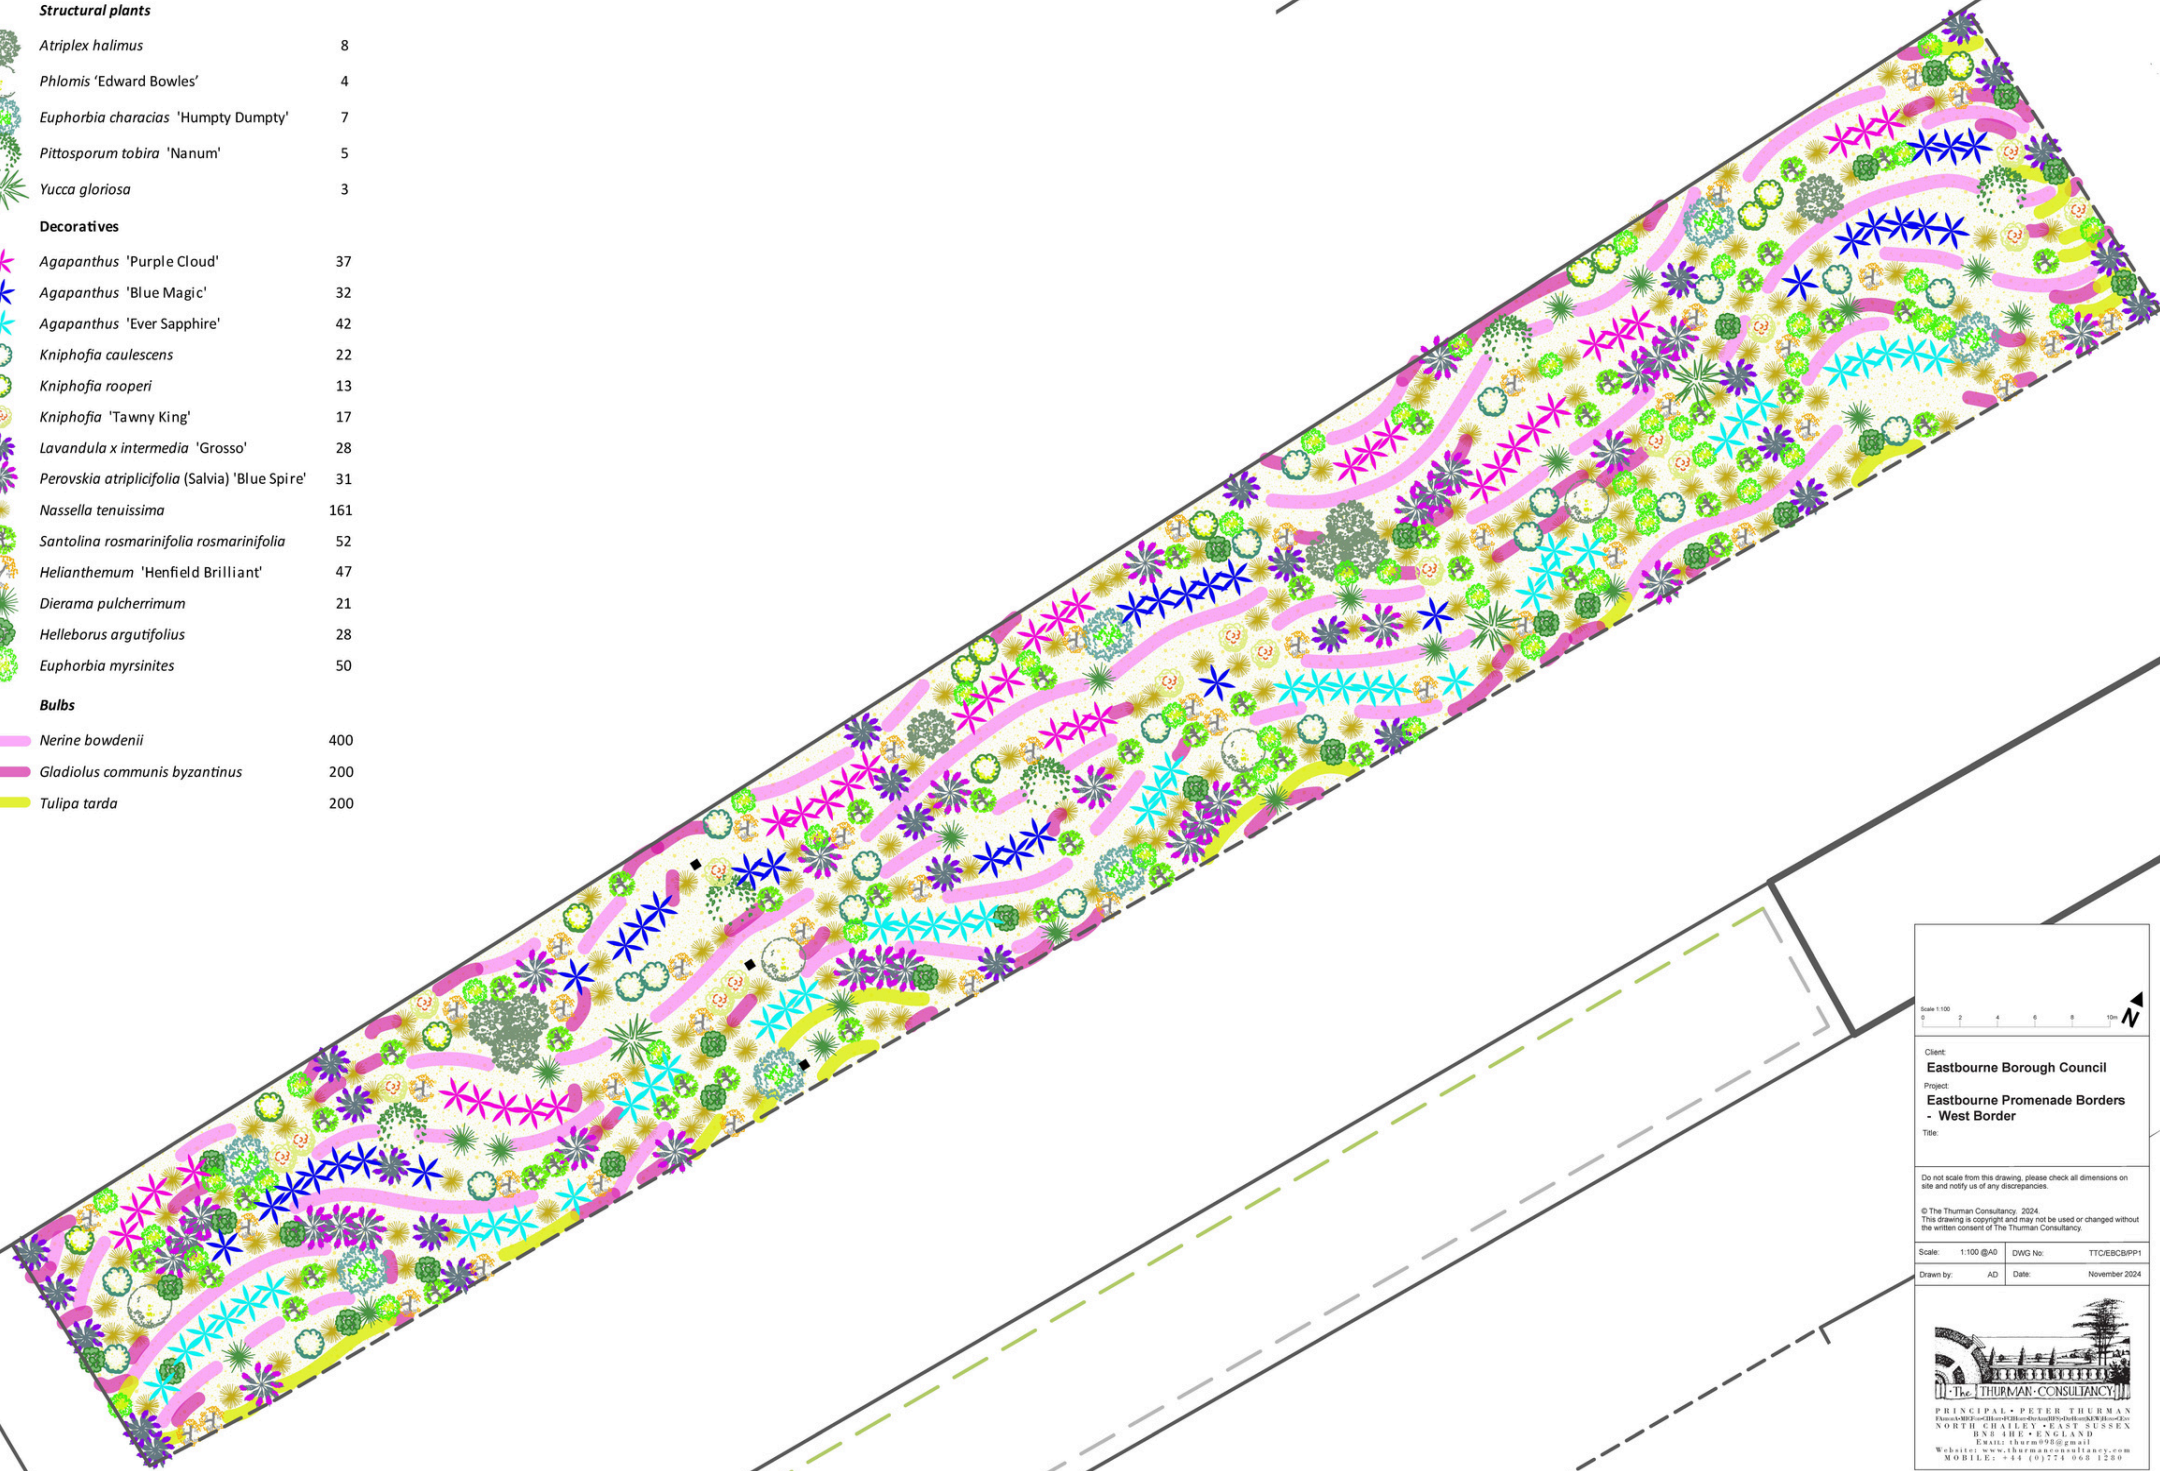

Scale 1:100

Client: Eastbourne Borough Council

Project: Eastbourne Promenade Borders - West Border

Title:

Do not scale from this drawing, please check all dimensions on site and notify us of any discrepancies.

© The Thurman Consultancy 2024.
This drawing is copyright and may not be used or changed without the written consent of The Thurman Consultancy.

Scale: 1:100 @A0 DWG No: TTCEBCBPP1

Drawn by: AD Date: November 2024


PRINCIPAL • PETER THURMAN
THURMAN CONSULTANCY LTD
NORTH CHALKY • EAST SUSSEX
BN1 3HE • ENGLAND
Email: pth@thturman.co.uk
Website: www.thturman.co.uk
MOBILE: +44 (0)773 968 1288