
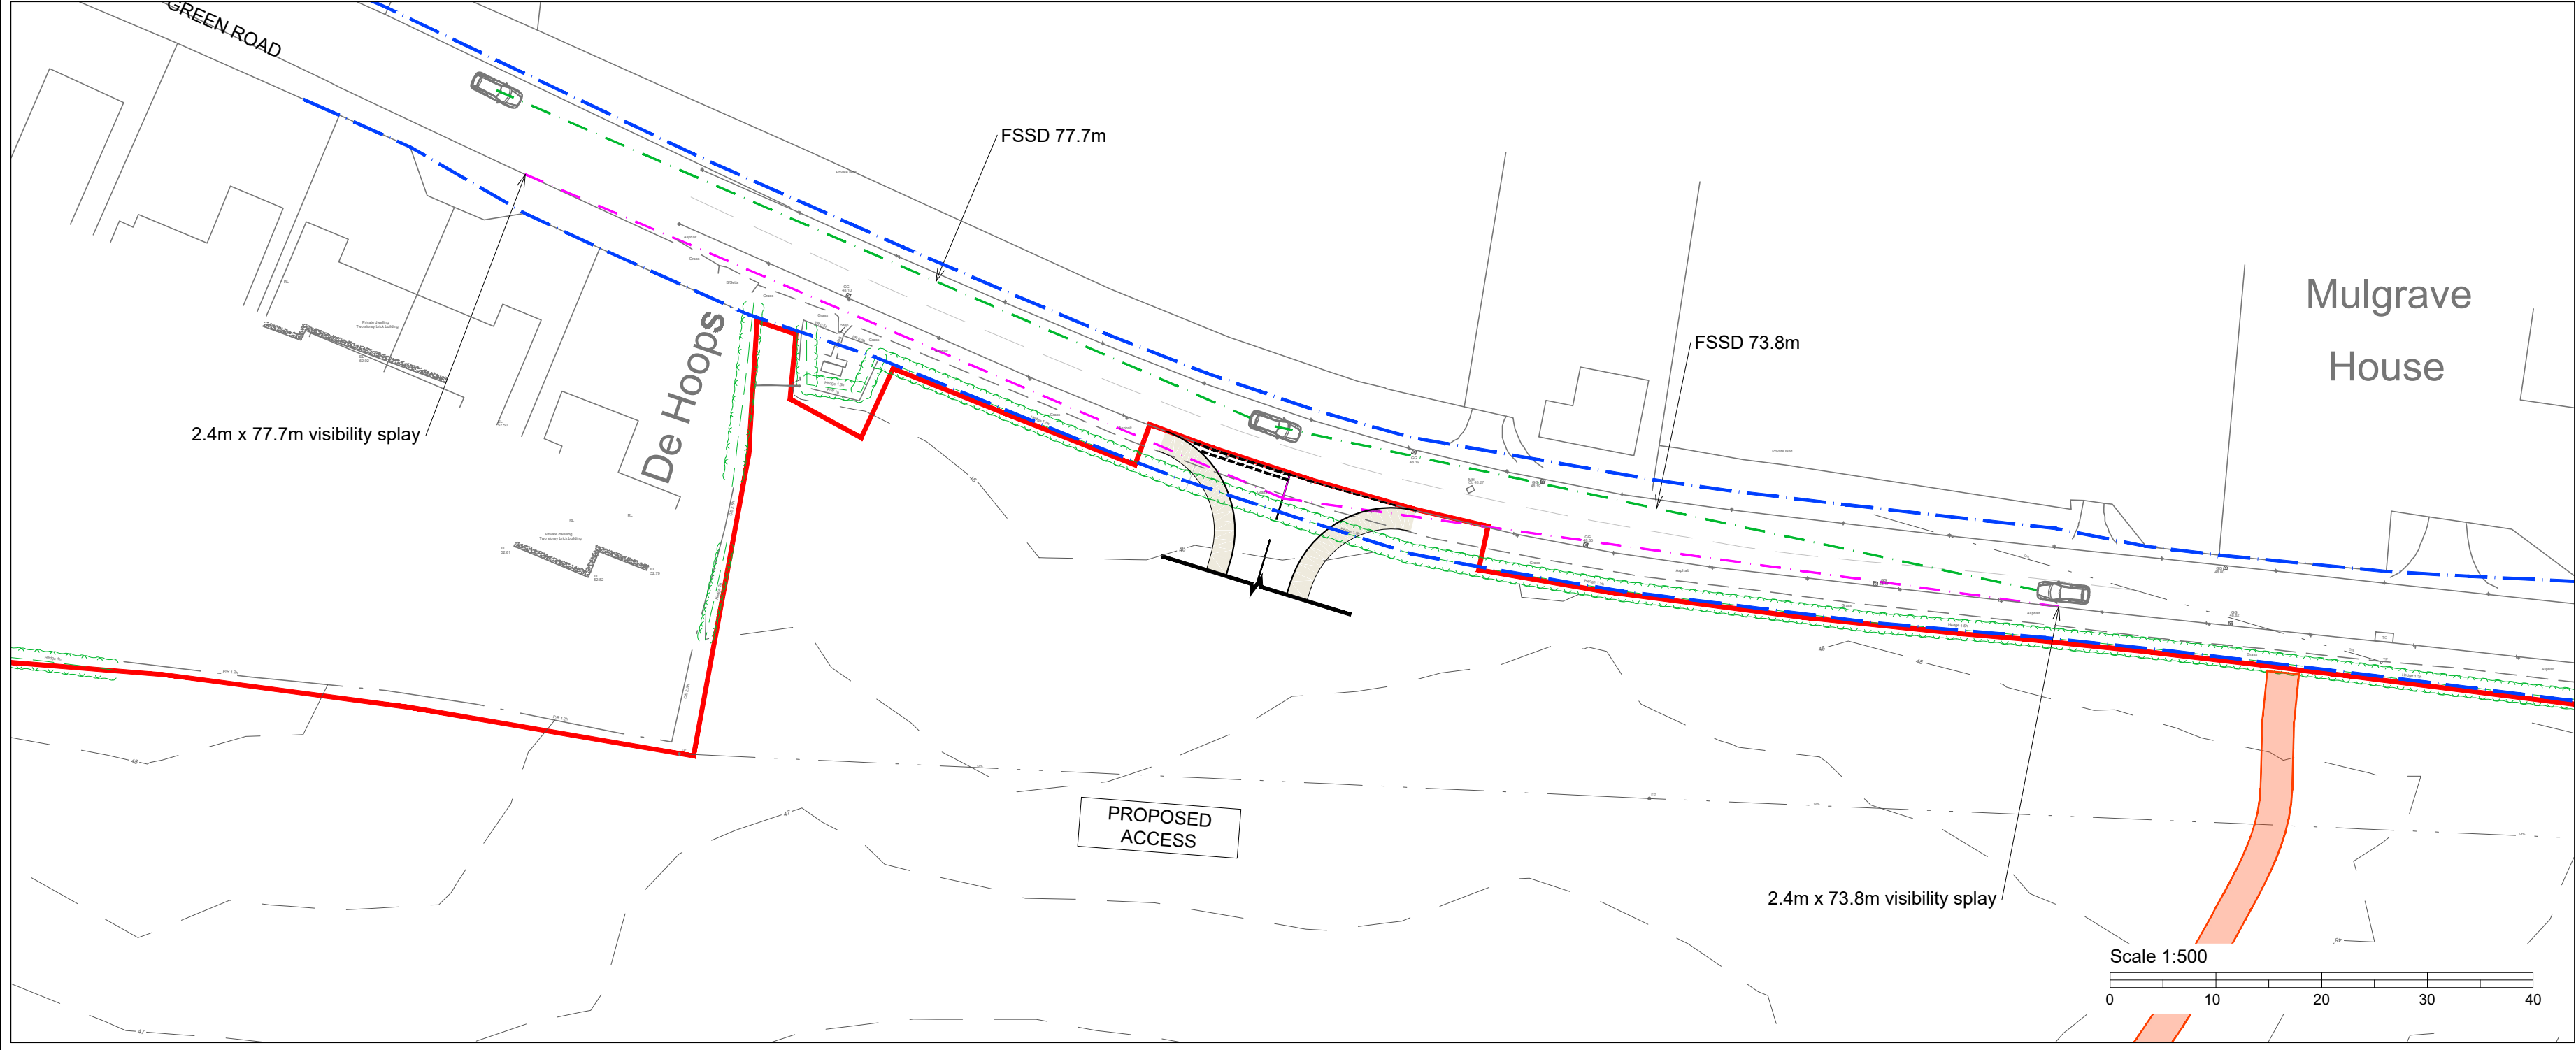


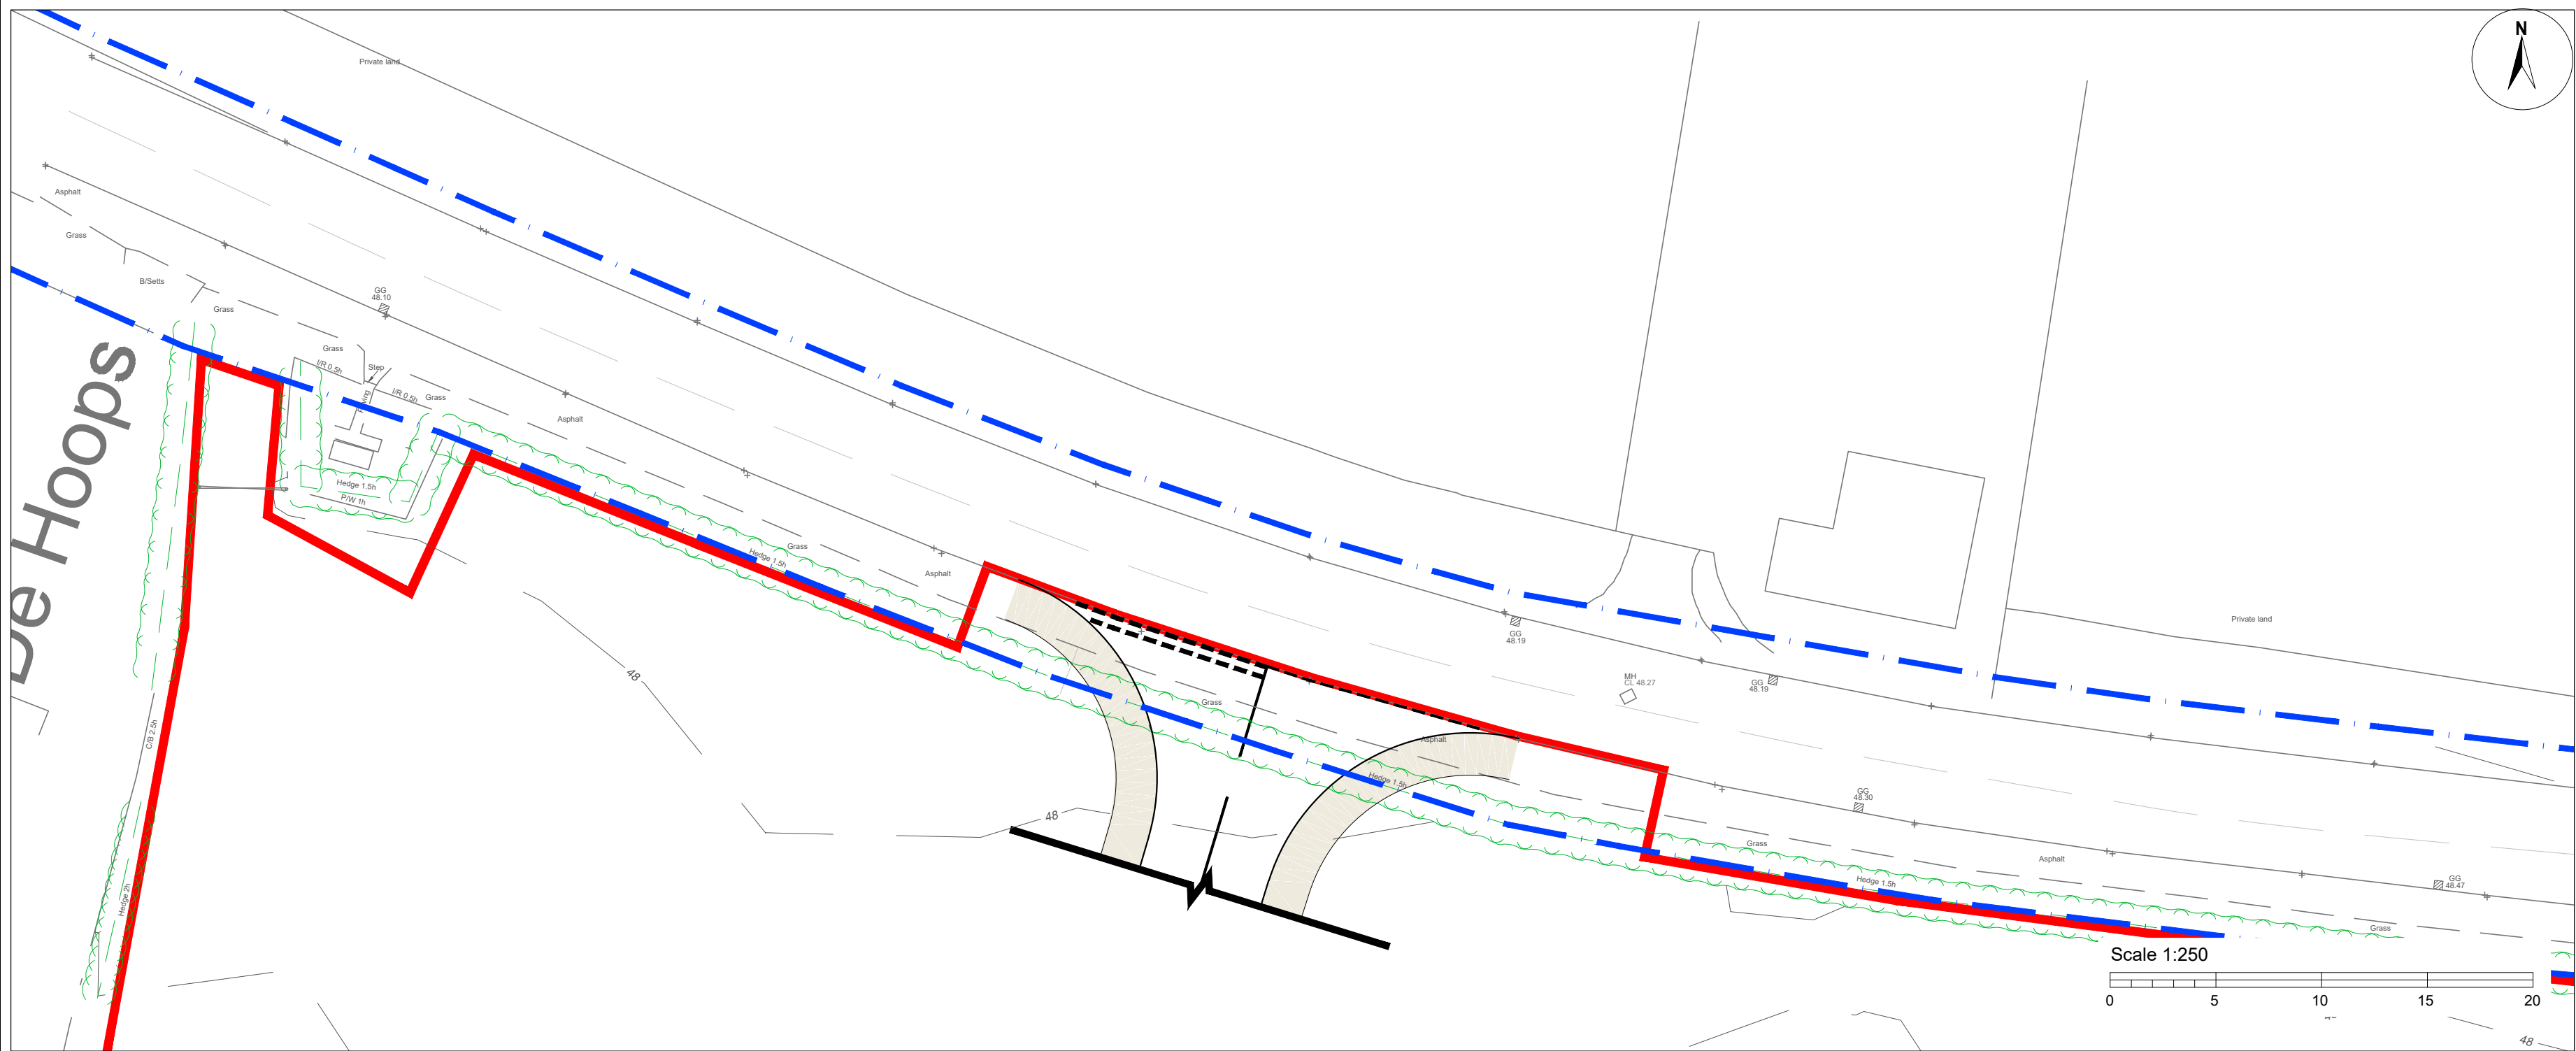

- © 2025 RPS Group
- NOTES
1. This drawing has been prepared in accordance with the scope of RPS's appointment with its client and is subject to the terms and conditions of that appointment. RPS accepts no liability for any use of this document other than by its client and only for the purposes for which it was prepared and provided.
 2. If received electronically it is the recipients responsibility to print to correct scale. Only written dimensions should be used.
 3. This drawing is to be read in conjunction with all relevant scheme drawings.
 4. The extent of publicly maintainable highway to the north of Green Road has been based on advice provided by East Sussex County Council.

Key:	
	Extent of public highway
	New footway
	Red line boundary

PRELIMINARY
NOT FOR
CONSTRUCTION

Rev	Description	By	CB	Date
C	Highway boundary adjusted and drawing scale changed	AJ	MSB	12/06/2025
B	Access radii increased to 10m	AJ	MSB	19/03/2025
A	Red line boundary and FSSD added	AJ	MSB	23/10/2024

rps MAKING
COMPLEX
EASY
A TETRA TECH COMPANY

20 Farringdon Street, London EC4A 4AB
T: +44(0)20 3691 0500 E: transport@rpsgroup.com

Client Taylor Wimpey Strategic Land

Project Green Road, Wivelsfield Green

Title Proposed Green Road Access

Status	Drawn By	PM/Checked by
PRELIMINARY	AJ	MSB
Project Number	Scale @ A2	Date Created
TRP-00048	1:500	15/10/24

RPS Drawing/Figure Number
794-PLN-TRP-00048-DR-004

Rev
C

rpsgroup.com